


TOPOGRAPHICAL SURVEY PLAN OF OPEN LAND AT KHUSALGANJ, MOHAN ROAD, LUCKNOW

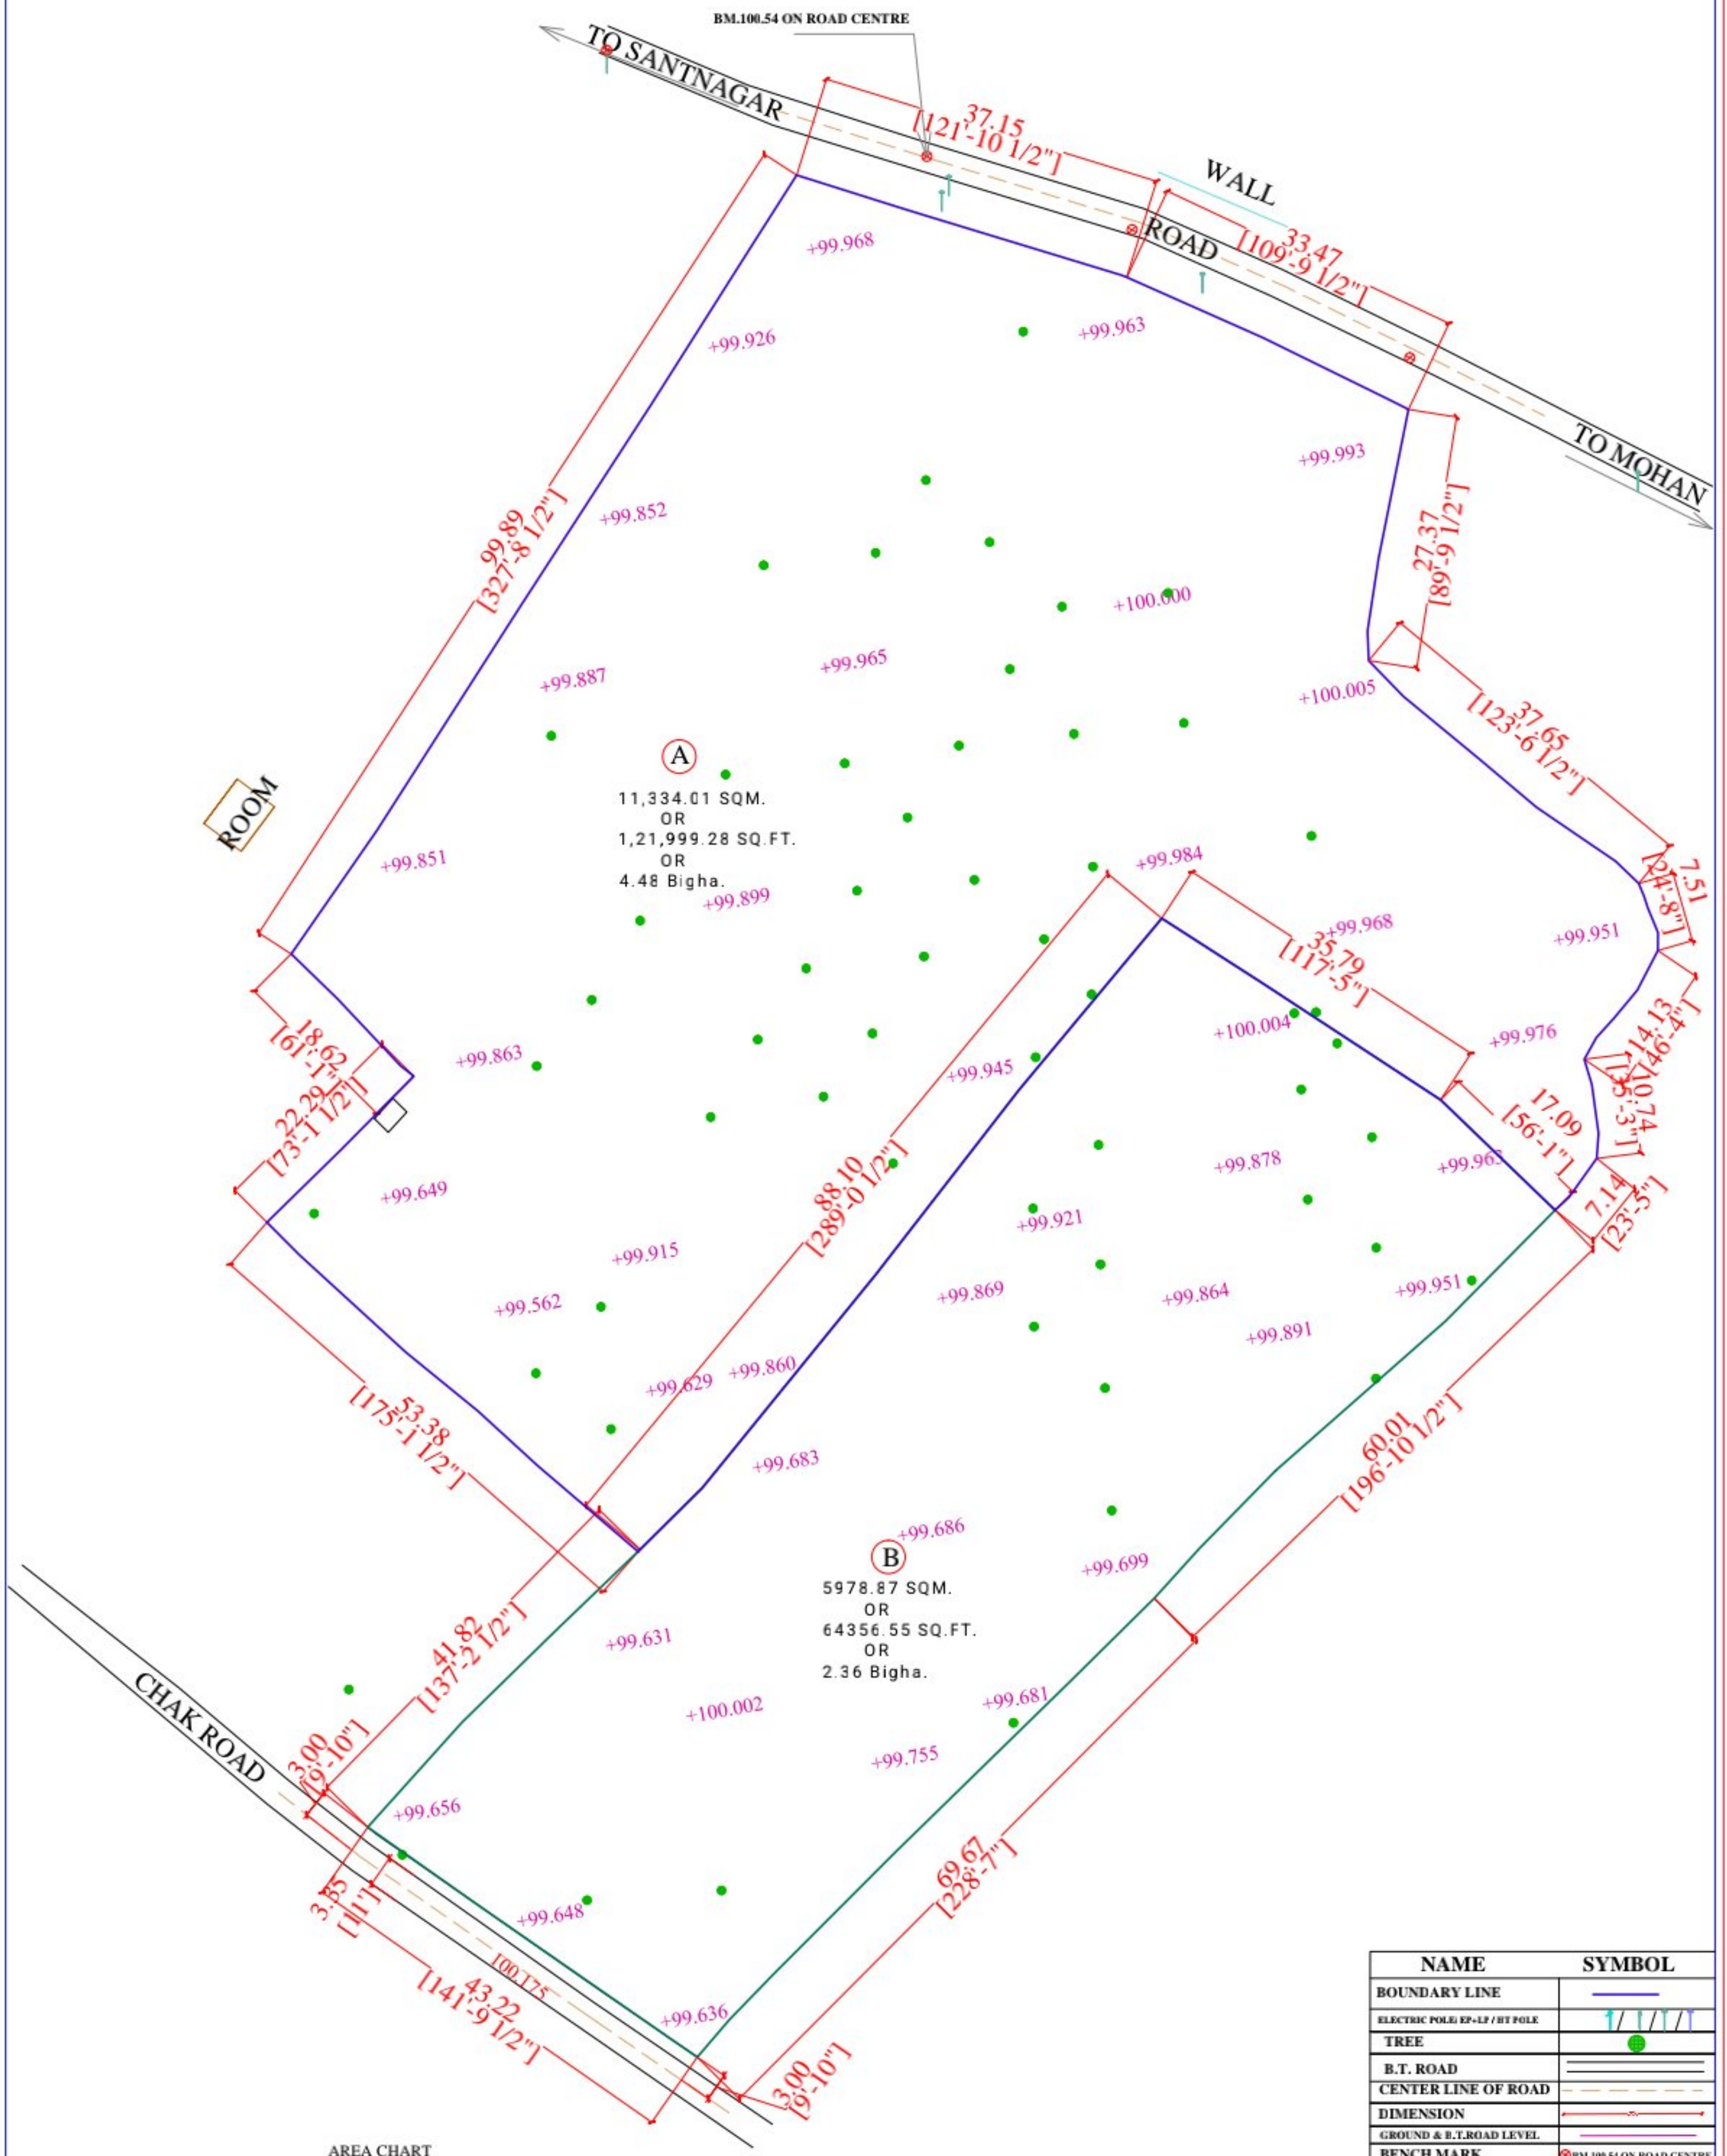

NAME	SYMBOL
BOUNDARY LINE	
ELECTRIC POLE/EP-LP / HT POLE	
TREE	
B.T. ROAD	
CENTER LINE OF ROAD	
DIMENSION	
GROUND & B.T.ROAD LEVEL	
BENCH MARK	

CLIENT NAME:	TOTAL AREA A+B 17,312.88 SQM.	DRN. BY: MANISH TIWARI	DRG. TITLE: TOPOGRAPHICAL SURVEY PLAN	NORTH 	DATE: 23.09.25	SCALE :-	MANISH TIWARI Mob.8299134023
	OR 1,86,355.84 SQ.FT.						
	OR 6 RA Rinha						